
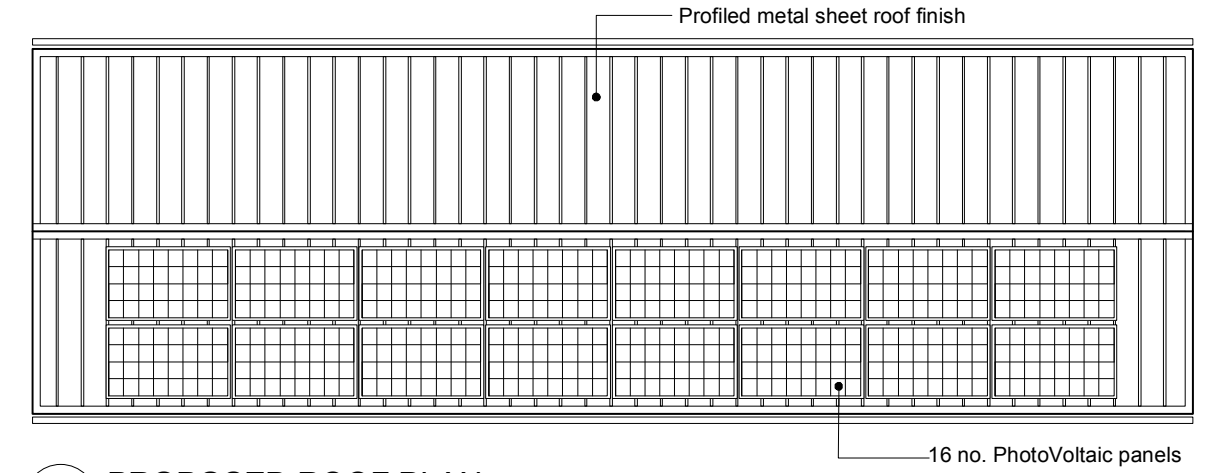



1 PROPOSED FLOOR PLAN

Scale 1:100

 


2 PROPOSED ROOF PLAN

Scale 1:100

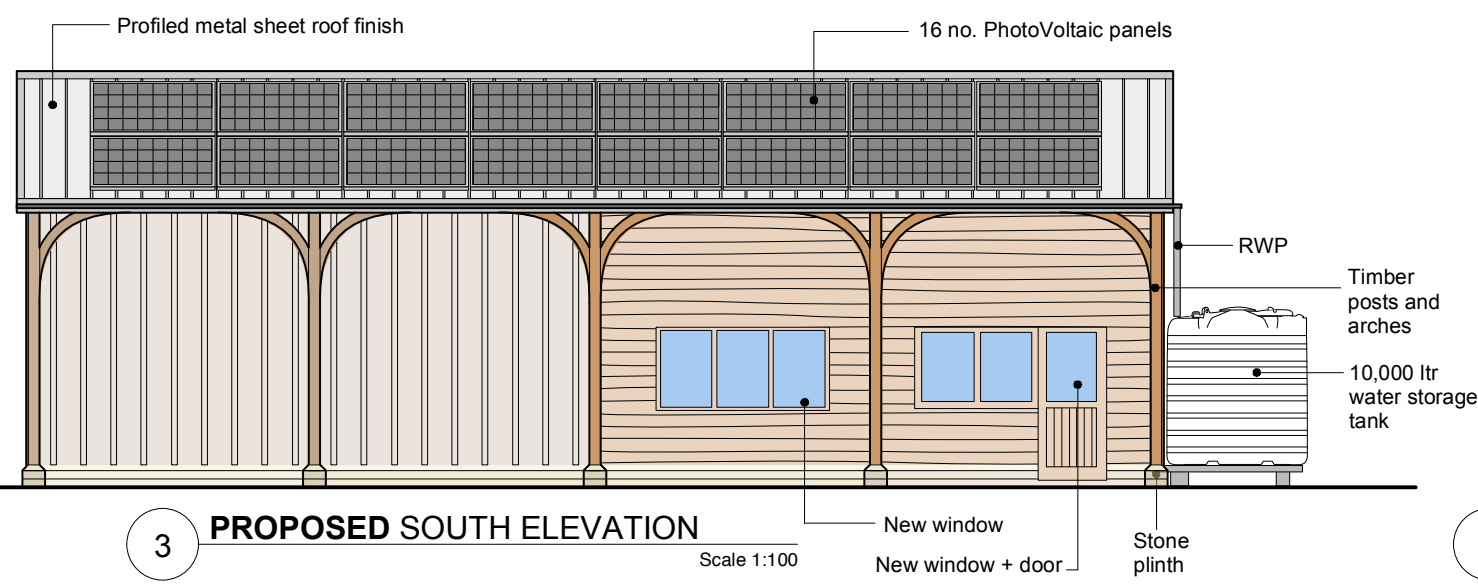


3 PROPOSED SOUTH ELEVATION

Scale 1:100

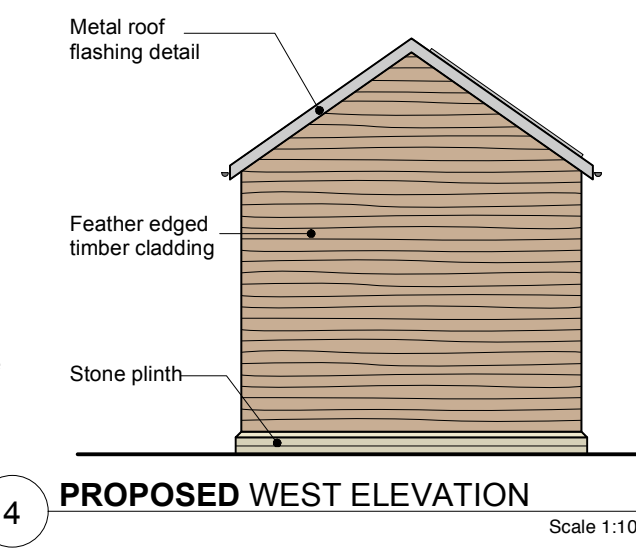


4 PROPOSED WEST ELEVATION

Scale 1:100

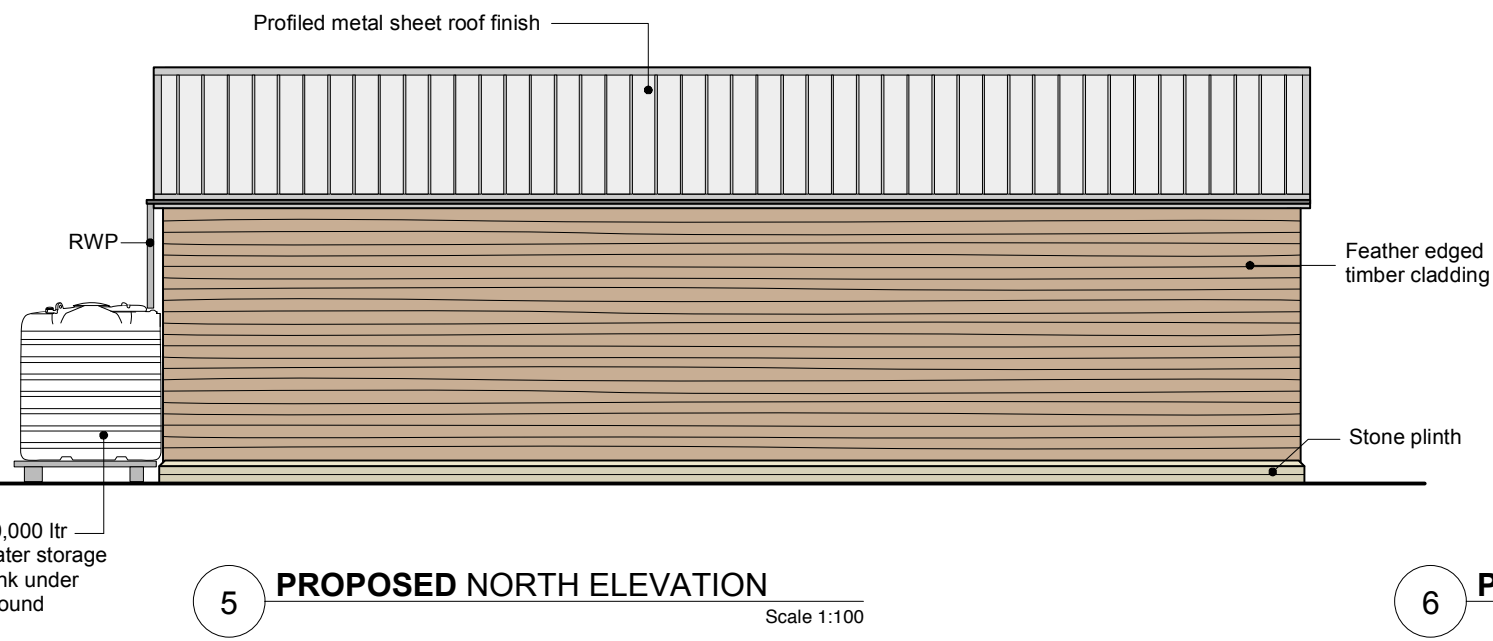


5 PROPOSED NORTH ELEVATION

Scale 1:100

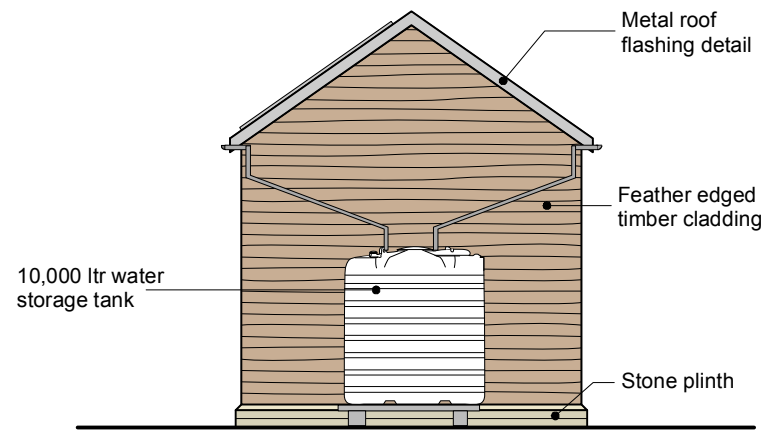

6 PROPOSED EAST ELEVATION


Scale 1:100

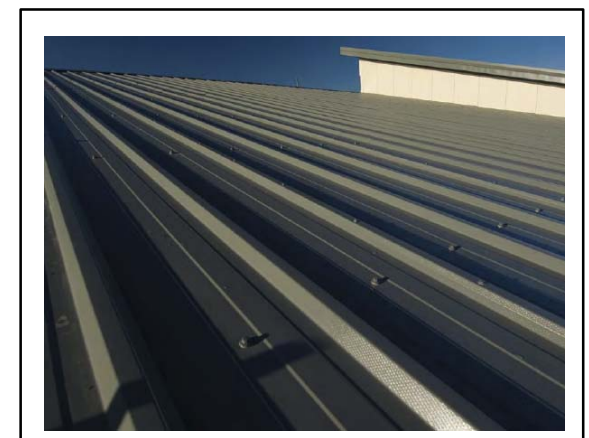

EXAMPLE OF ROOF MATERIAL



EXAMPLE OF FEATHER EDGE TIMBER CLADDING

 

Job Name Proposed Development @ Greenham Reach			
Status PLANNING	Drawing Title PROPOSED BARN PLANS AND ELEVATIONS		
Date 01.12.11	Scale 1:100 @ A3	Job Ref 009	
© All rights reserved - Do not scale off drawing All dimensions to be checked on site			Drawing Number L-03