



Note:  
Drawings composed from  
Site Survey information

1 **PROPOSED NEW PASSING POINT**  
Scale 1:100

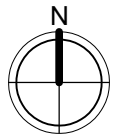

SCALE BAR 1:100

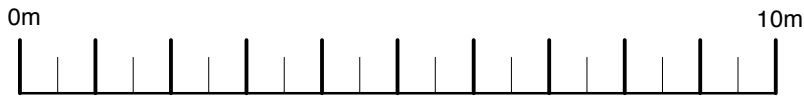

Job Name <b>Proposed Development @ Greenham Reach</b>			
Status <b>PLANNING</b>	Drawing Title <b>Proposed New Passing Point</b>		
Date <b>01.12.11</b>	Scale <b>1:100 @ A3</b>	Job Ref <b>009</b>	
© All rights reserved - Do not scale off drawing All dimensions to be checked on site			Drawing Number <b>L-08</b>