




1 PROPOSED PLAN
Scale 1:50

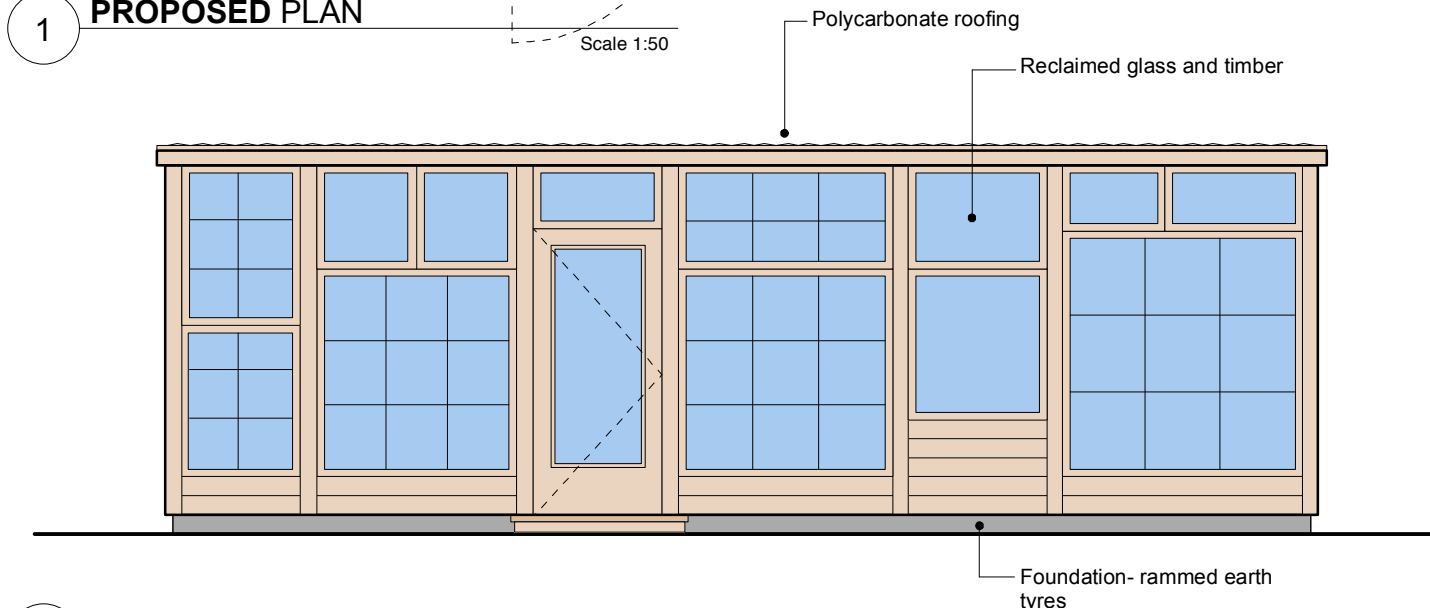


2 PROPOSED SOUTH FACING ELEVATION
Scale 1:50

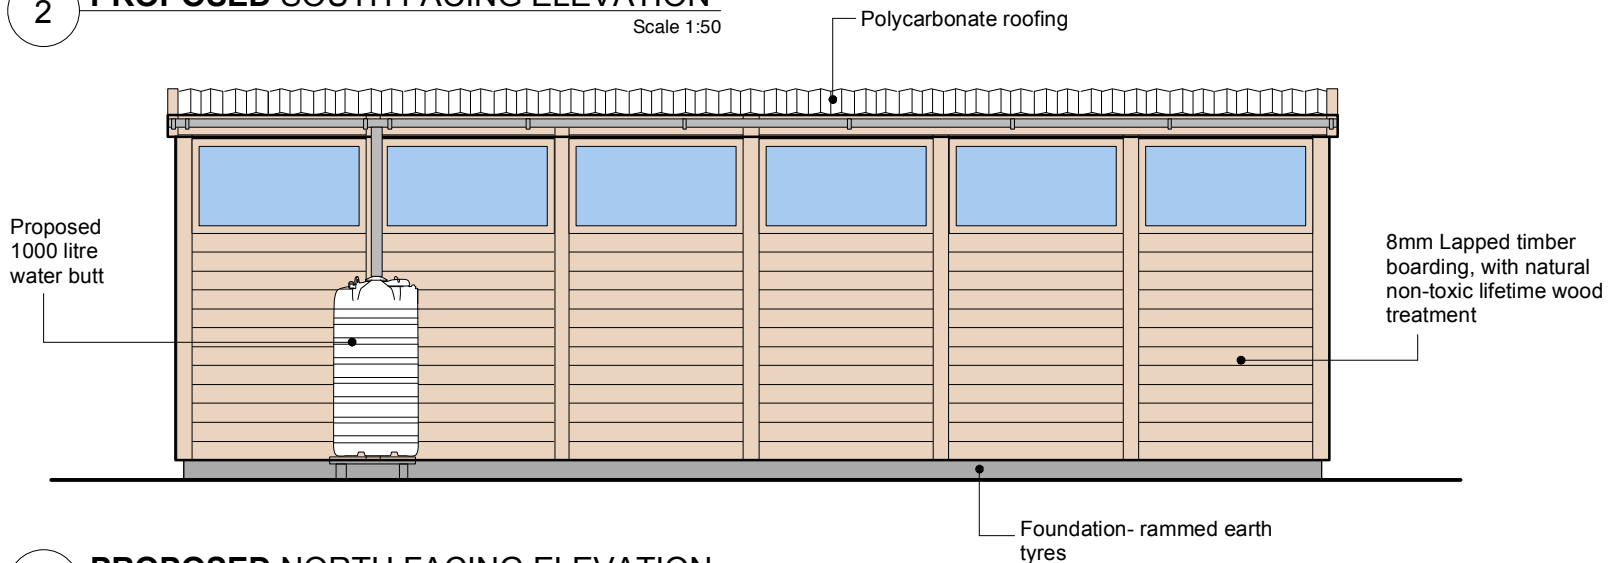

2 PROPOSED NORTH FACING ELEVATION
Scale 1:50

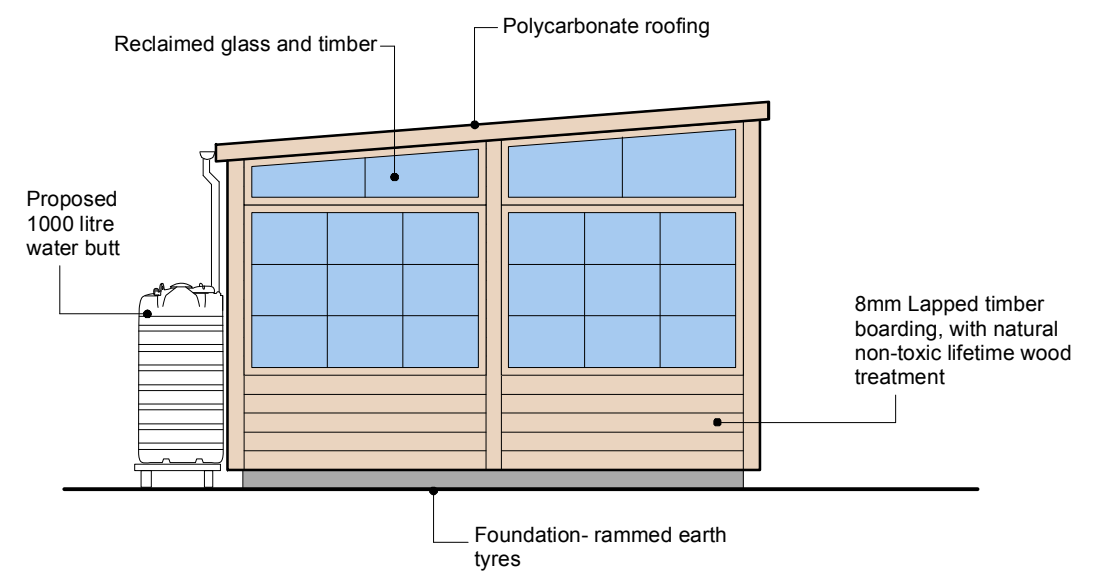

4 PROPOSED WEST FACING ELEVATION
Scale 1:50

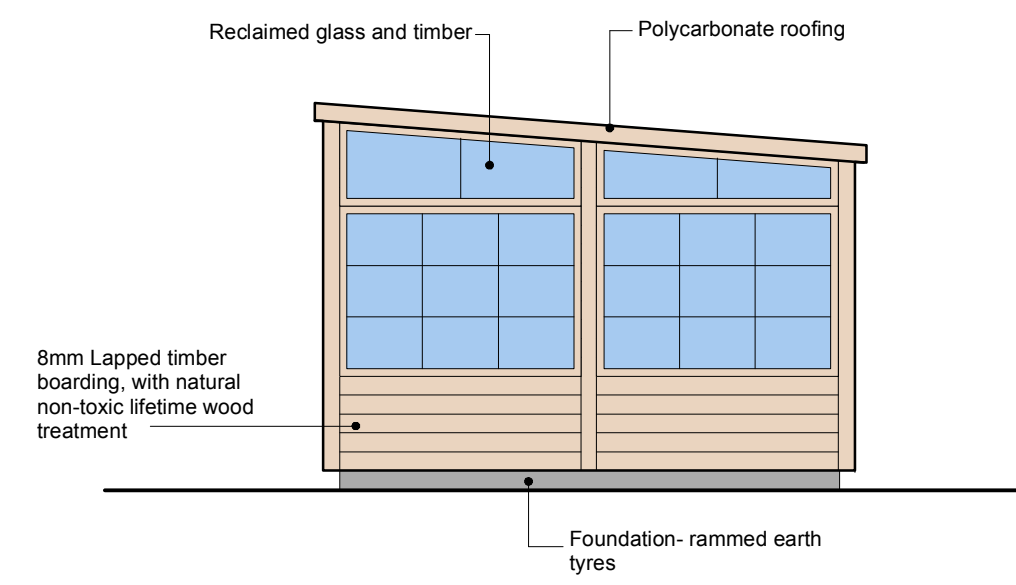

5 PROPOSED EAST FACING ELEVATION
Scale 1:50



Job Name Proposed Development @ Greenham Reach			
Status PLANNING	Drawing Title PROPOSED GREENHOUSE		
Date 01.12.11	Scale 1:50 @ A3	Job Ref 009	
© All rights reserved - Do not scale off drawing All dimensions to be checked on site			Drawing Number L-06