
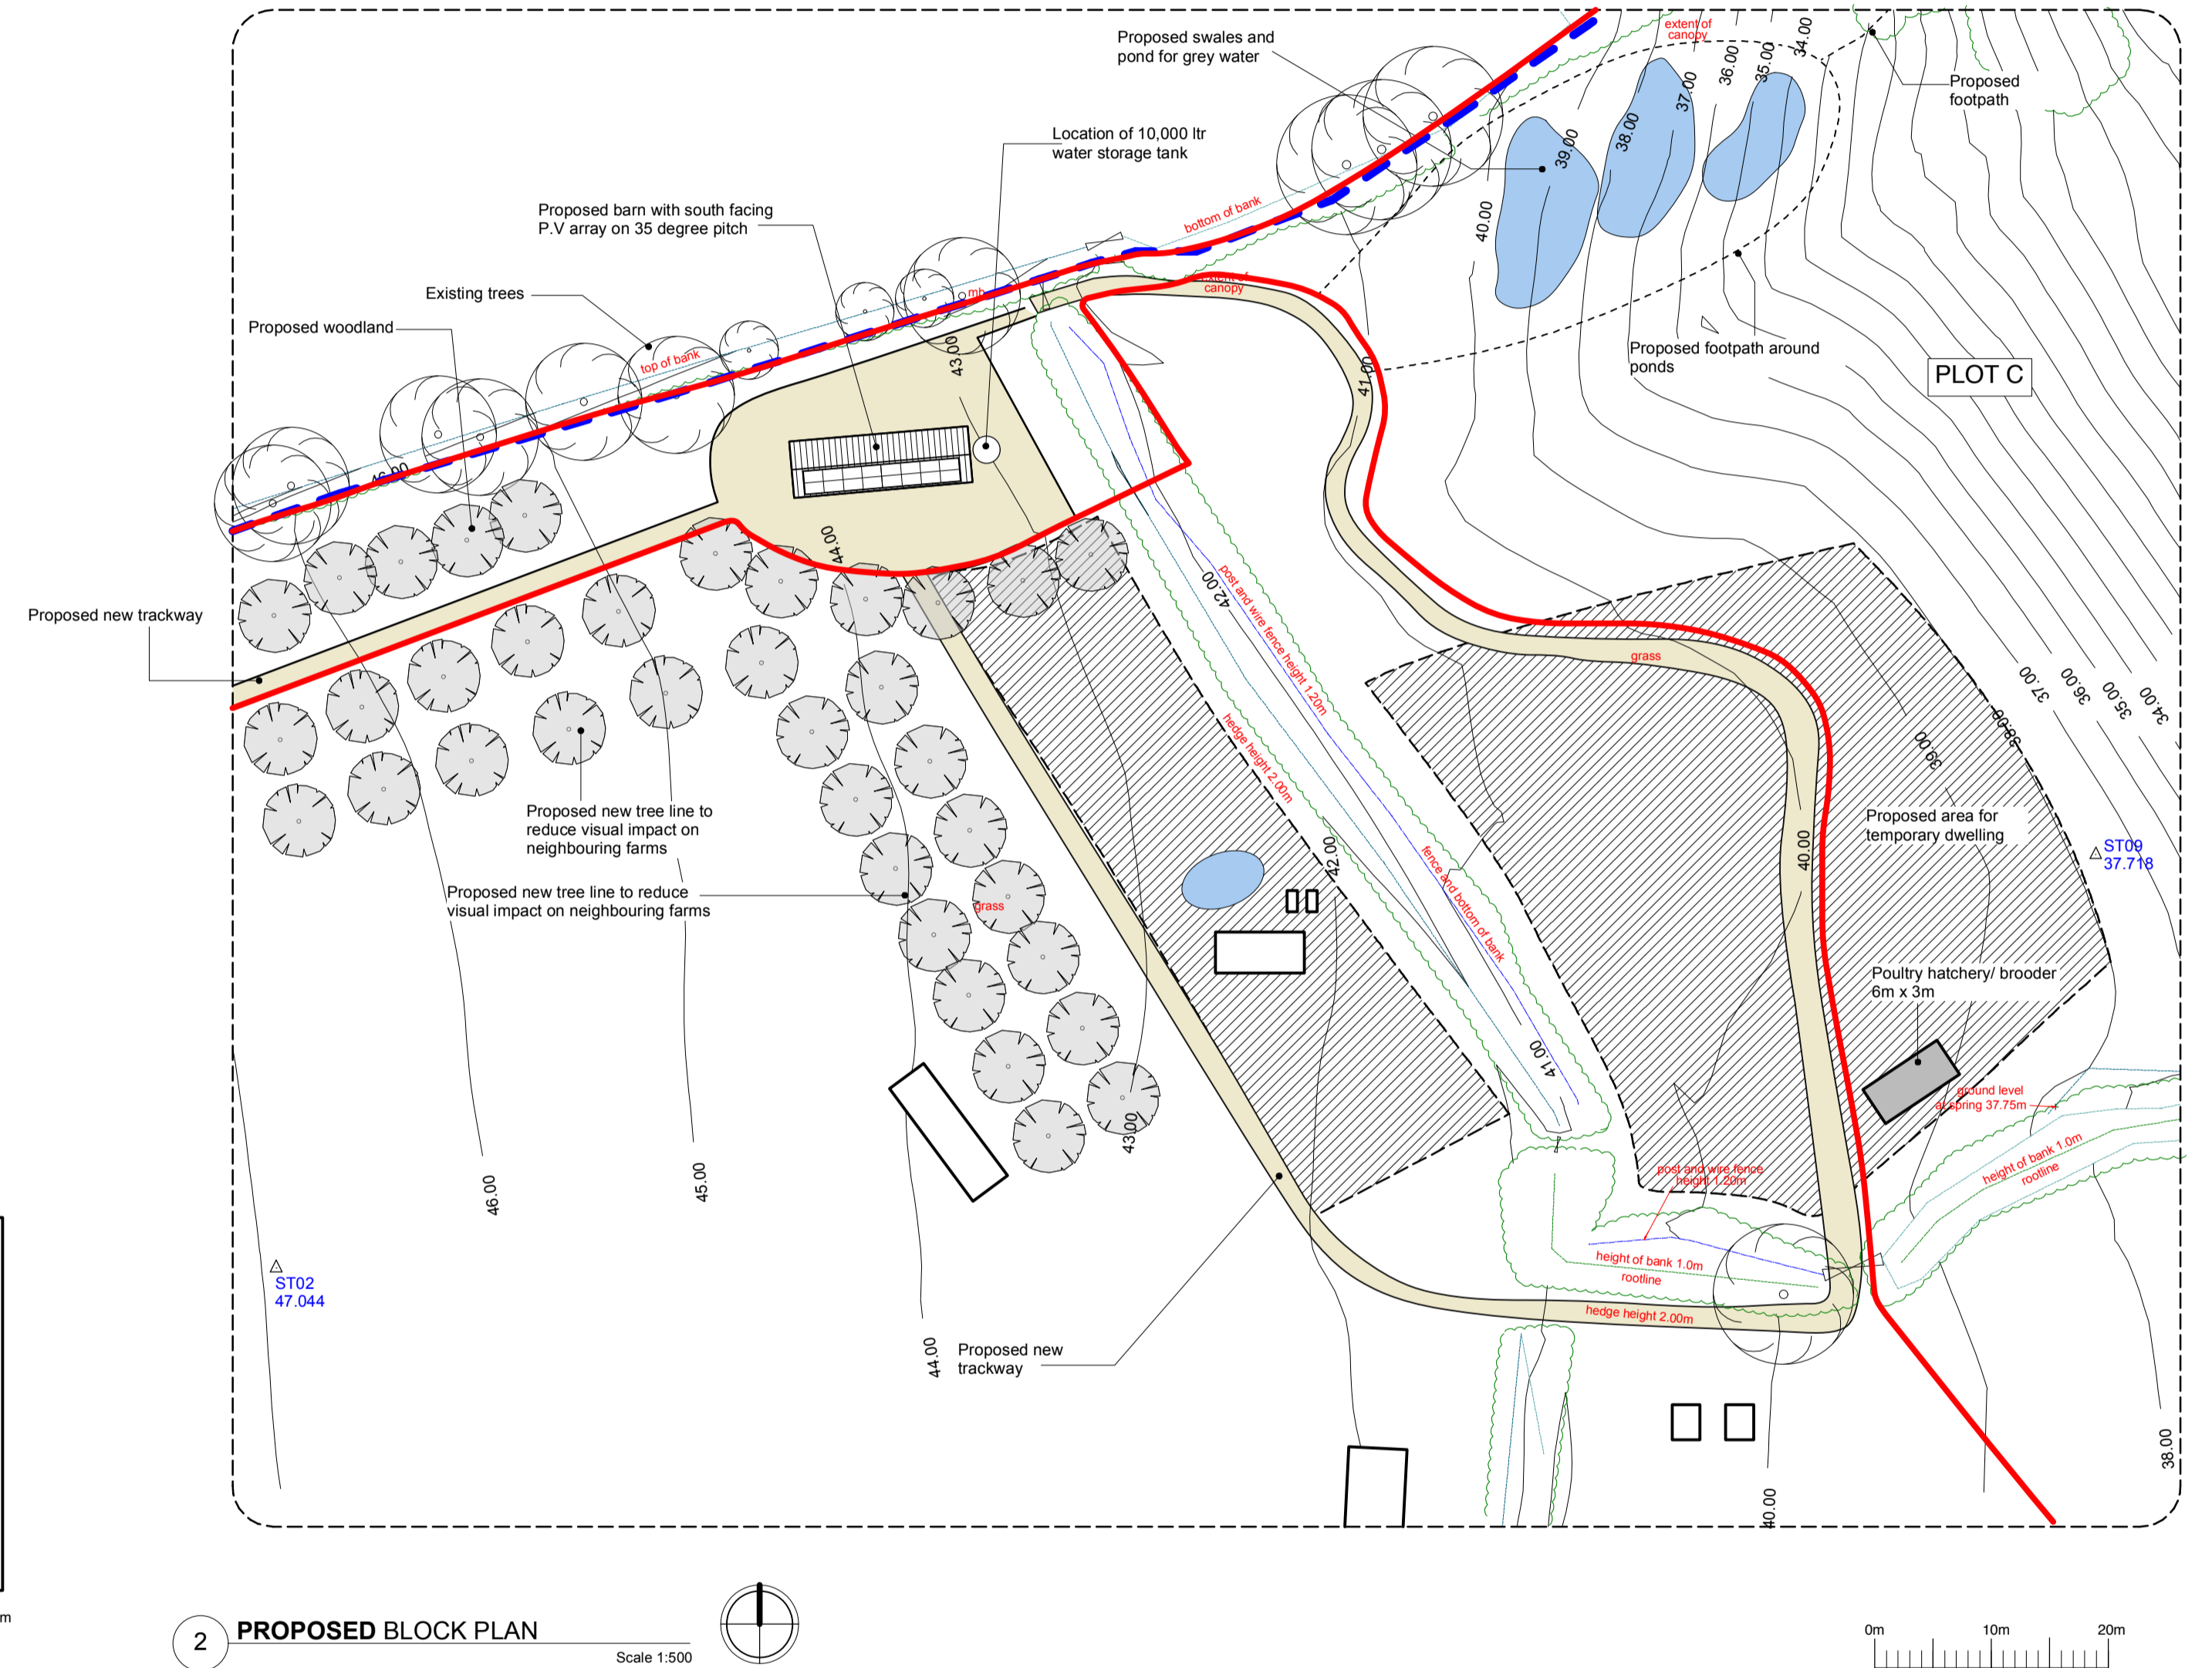


PLOT C

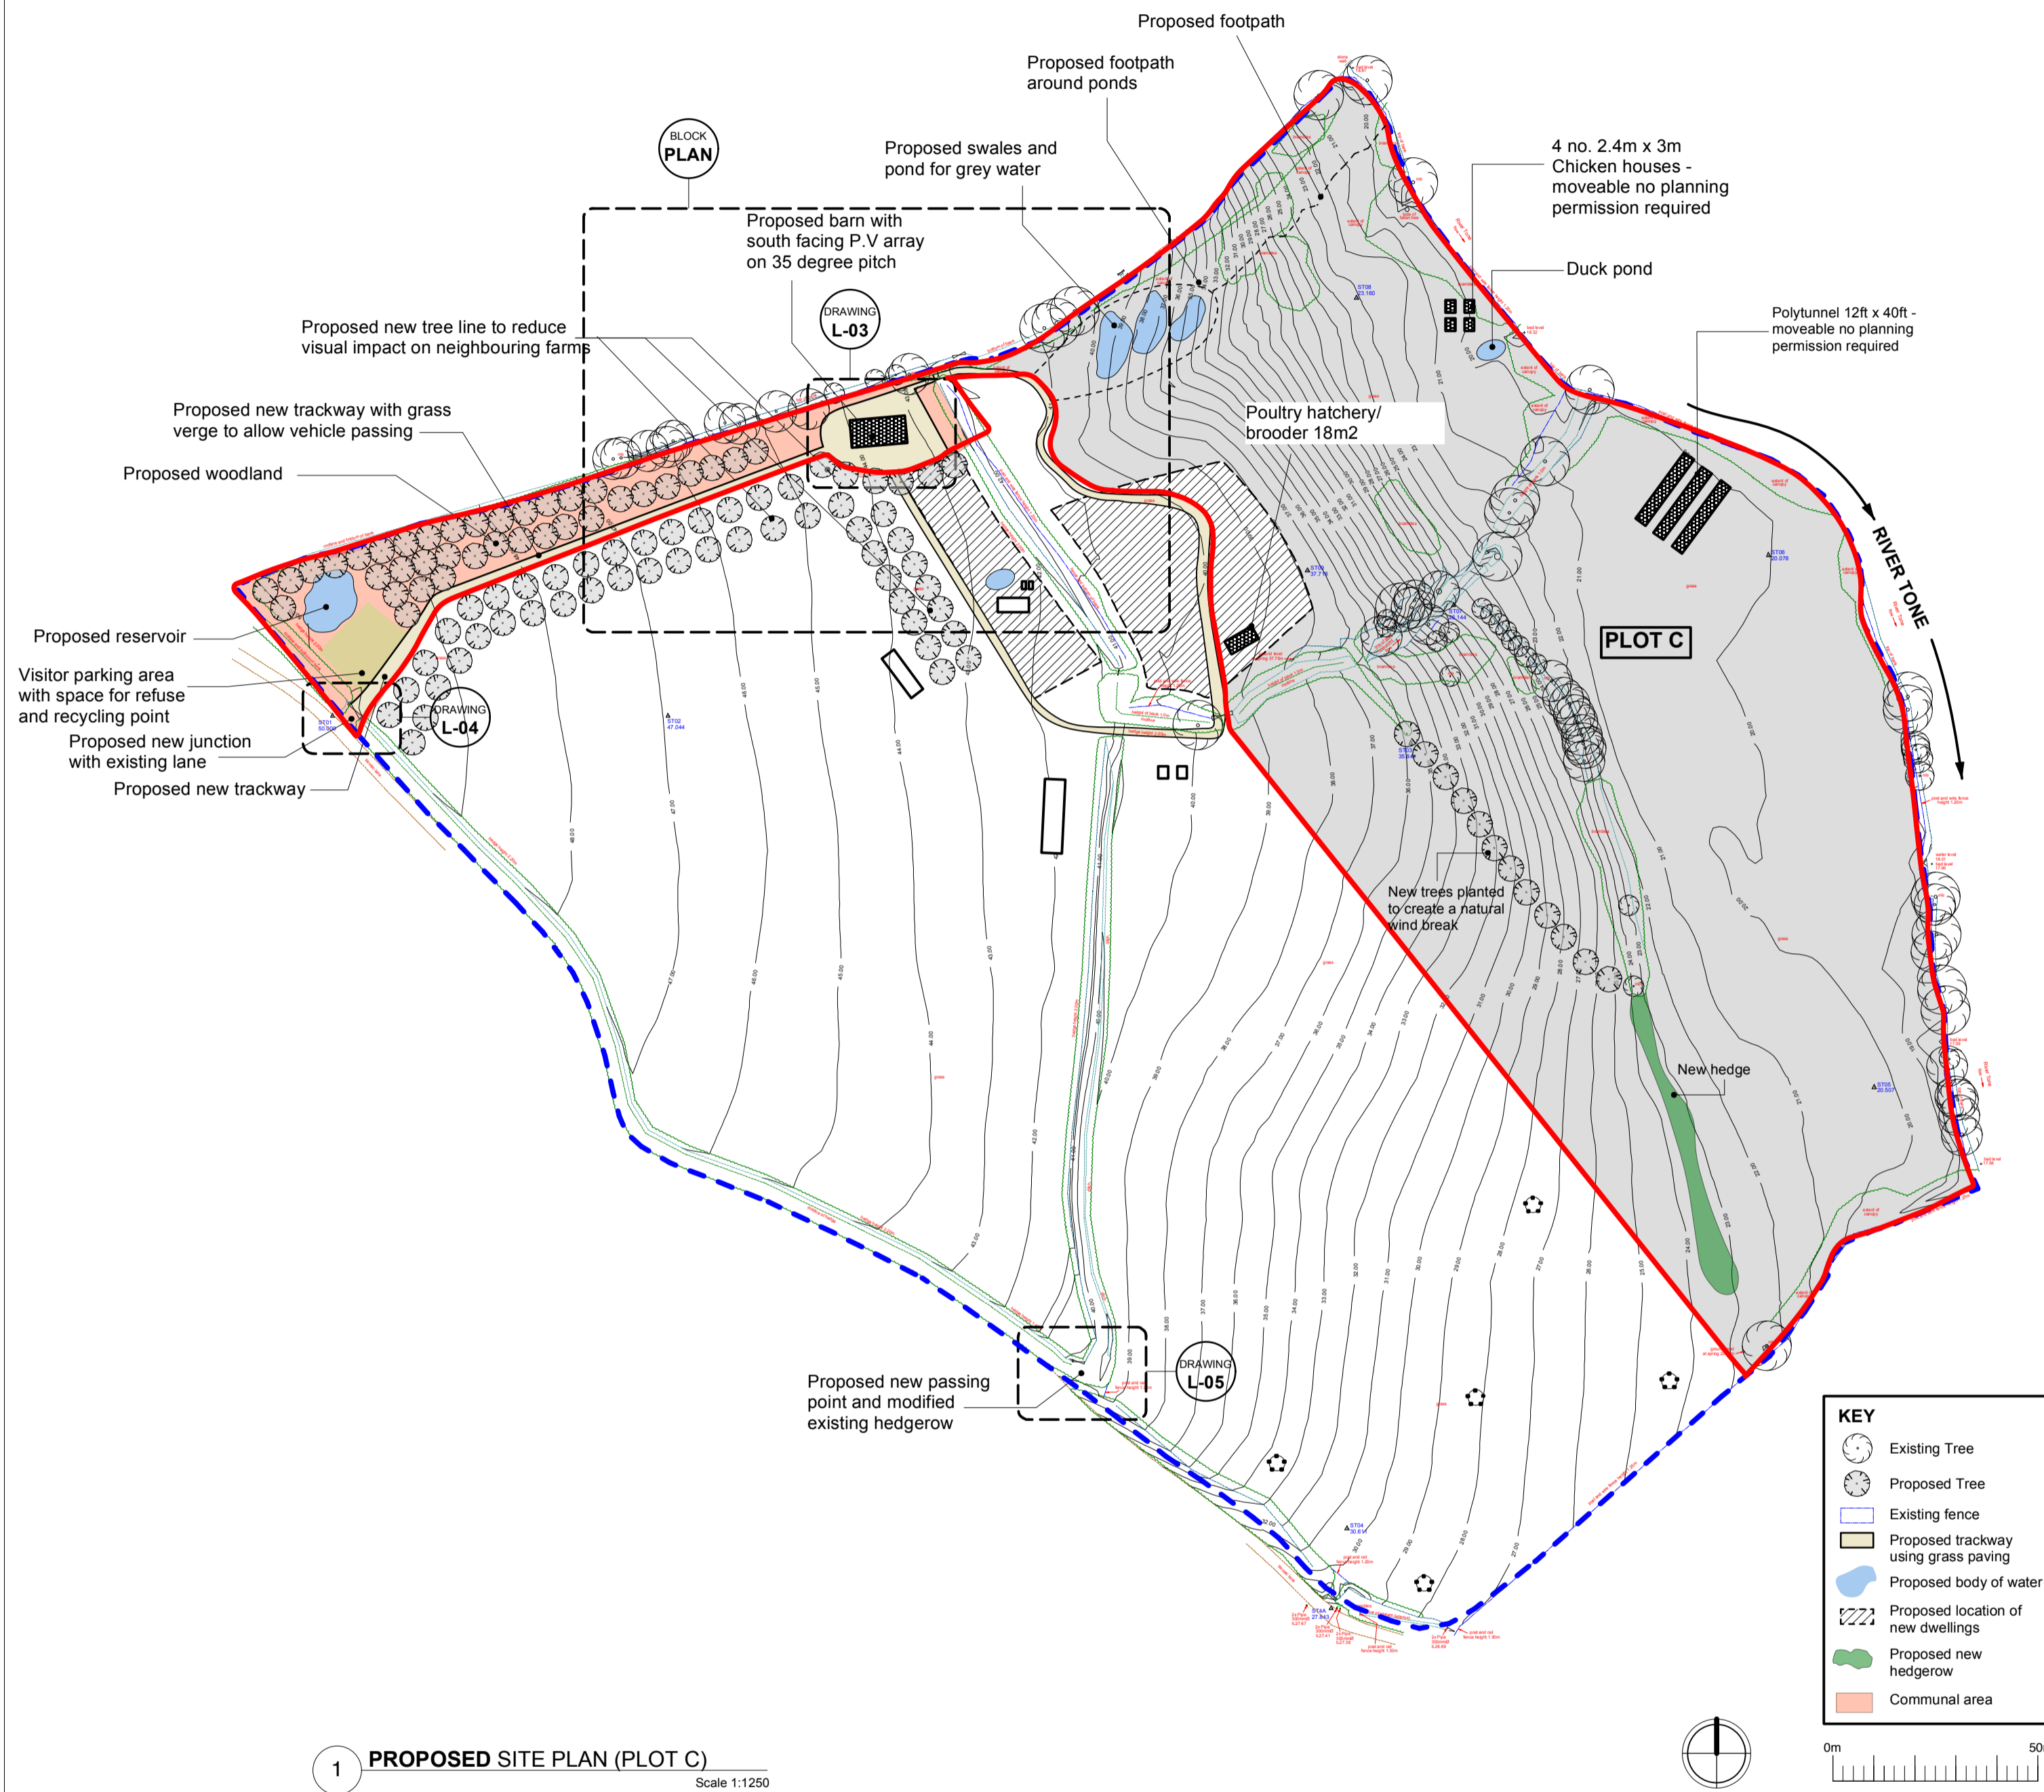

Note:
Drawings composed from
Site Survey information

Job Name Proposed Development @ Greenham Reach			
Client PLANNING	Drawing Title PROPOSED SITE AND BLOCK PLANS - PLOT C		
Date 01.12.11	Scale 1:1250 + 1:500 @ A1	Sheet No. 009	Drawing Number L-02 (C)