
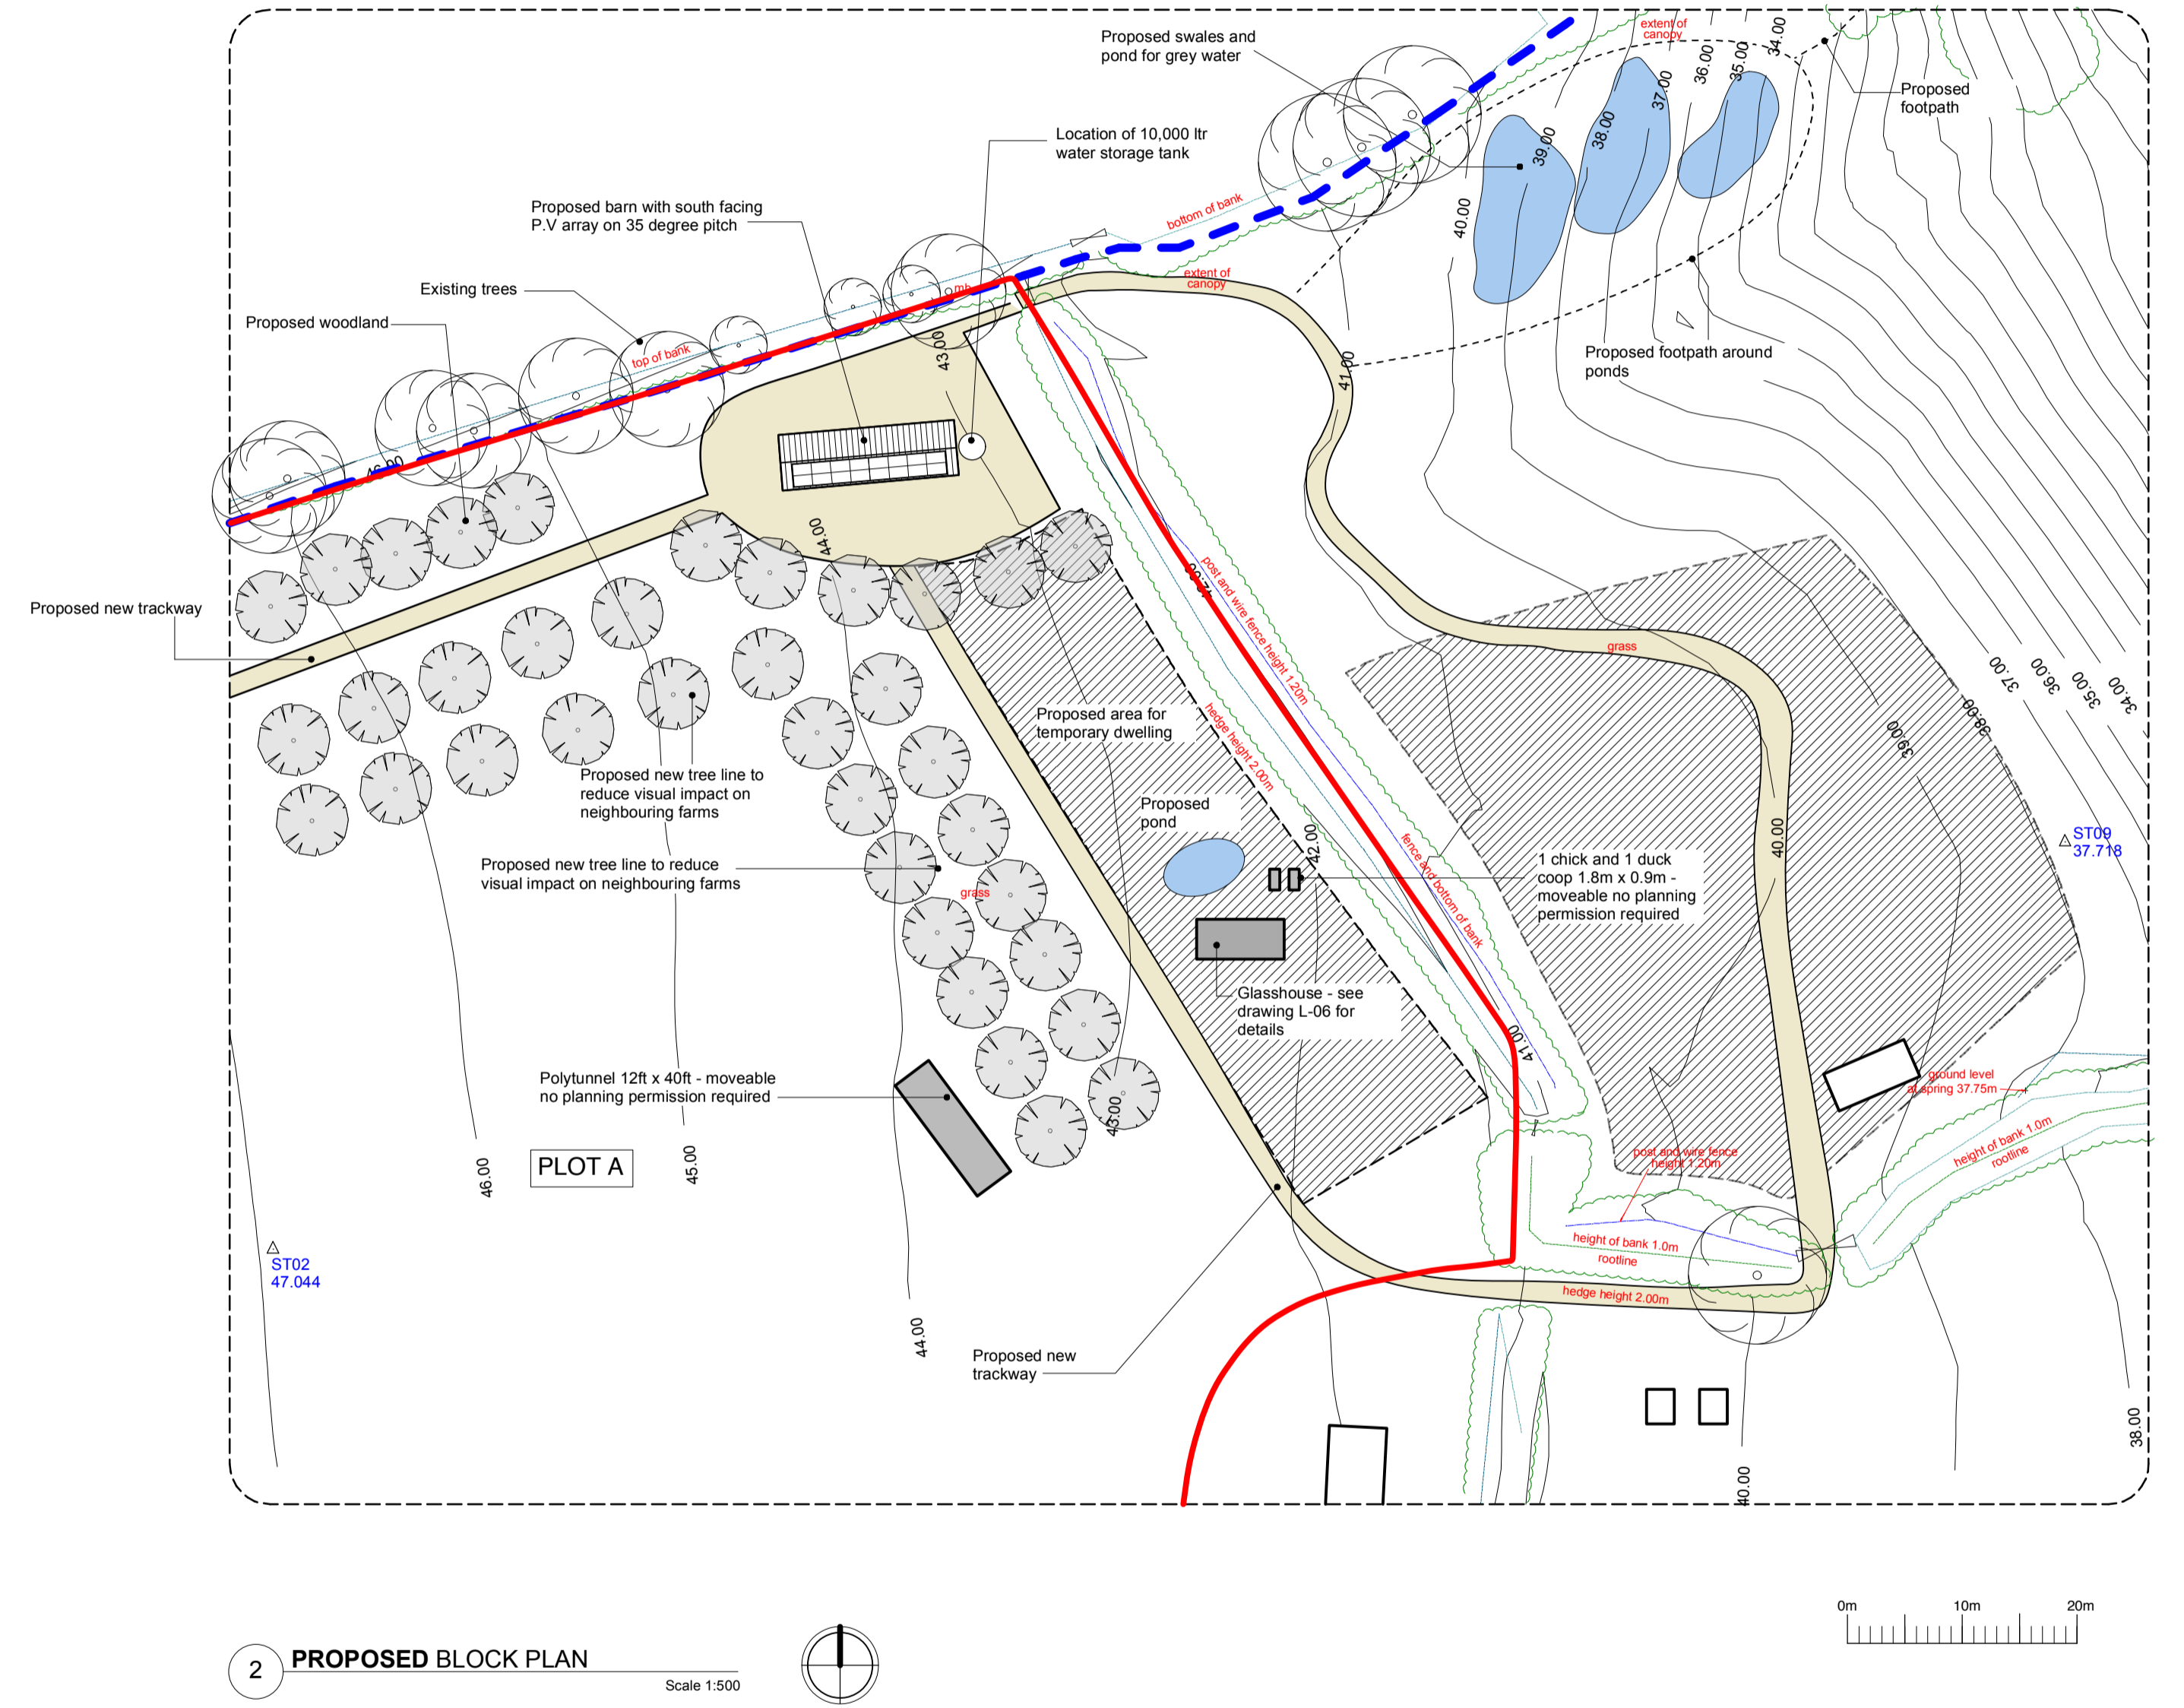


PLOT A

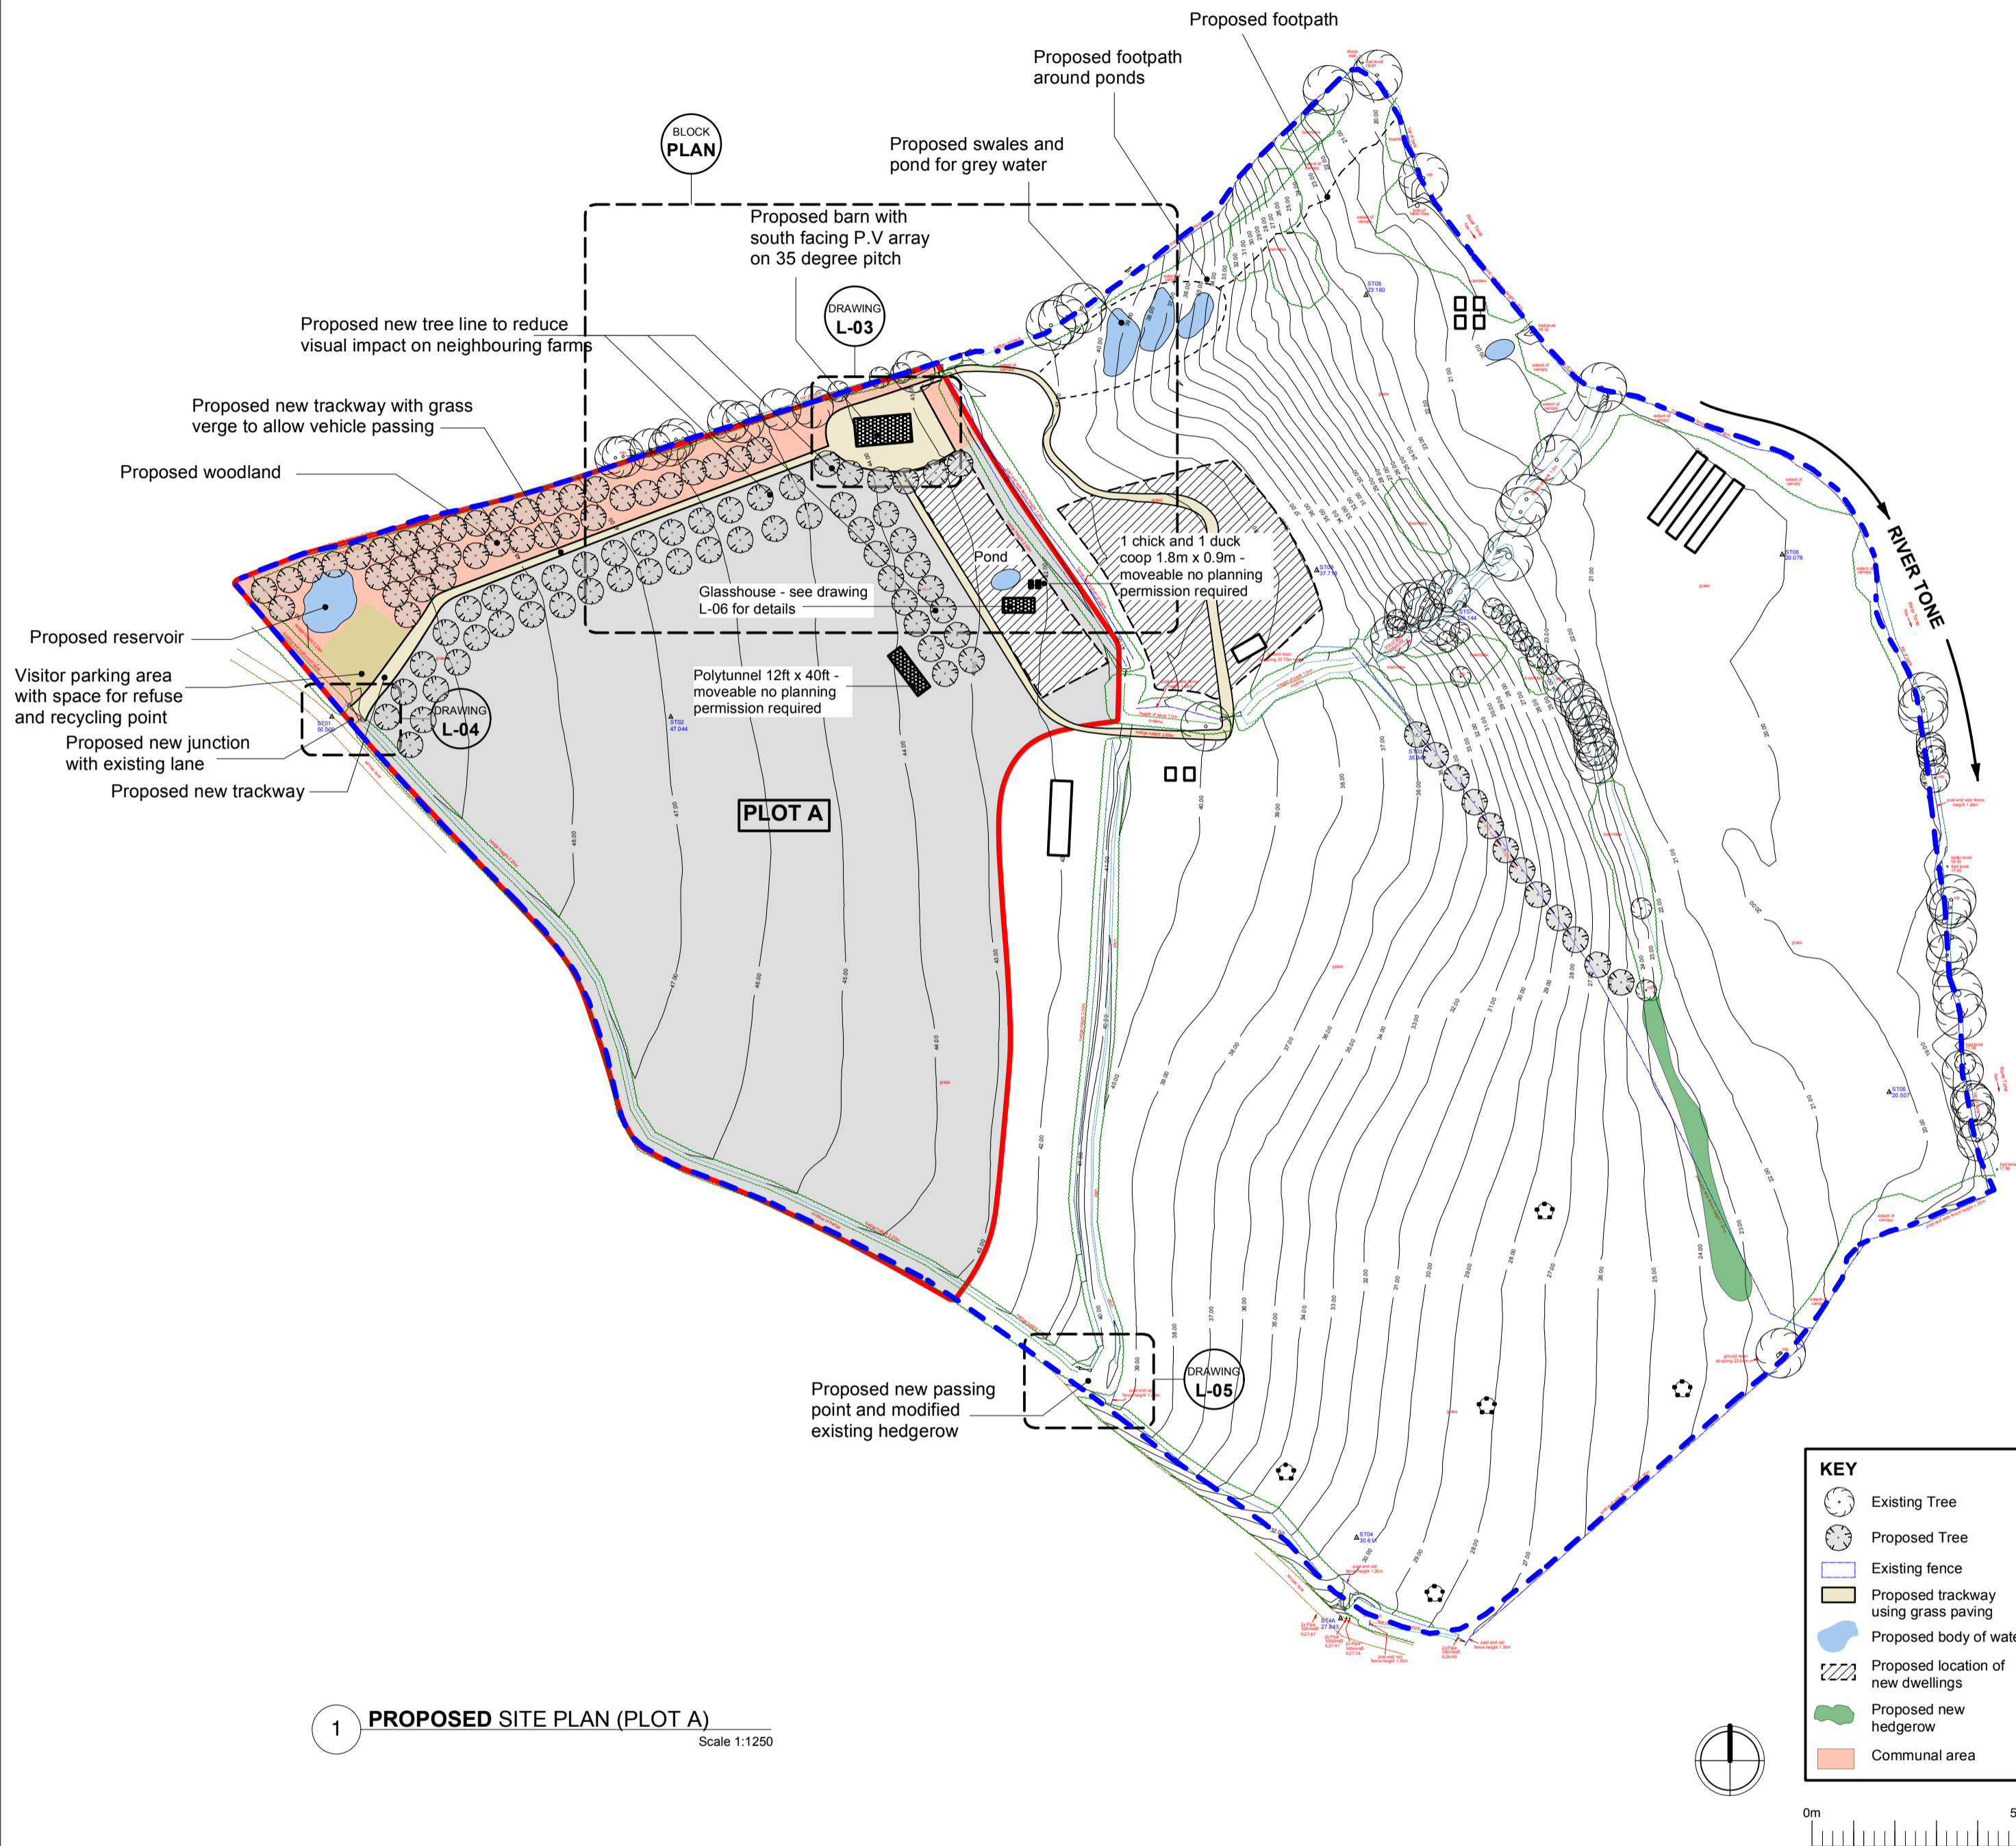

Note:
Drawings composed from
Site Survey information

Proposed Development @ Greenham Reach			
PLANNING	PROPOSED SITE AND BLOCK PLANS PLOT A		
01.12.11	1:1250 + 1:500	009	
	@ A1		L-02 (A)