
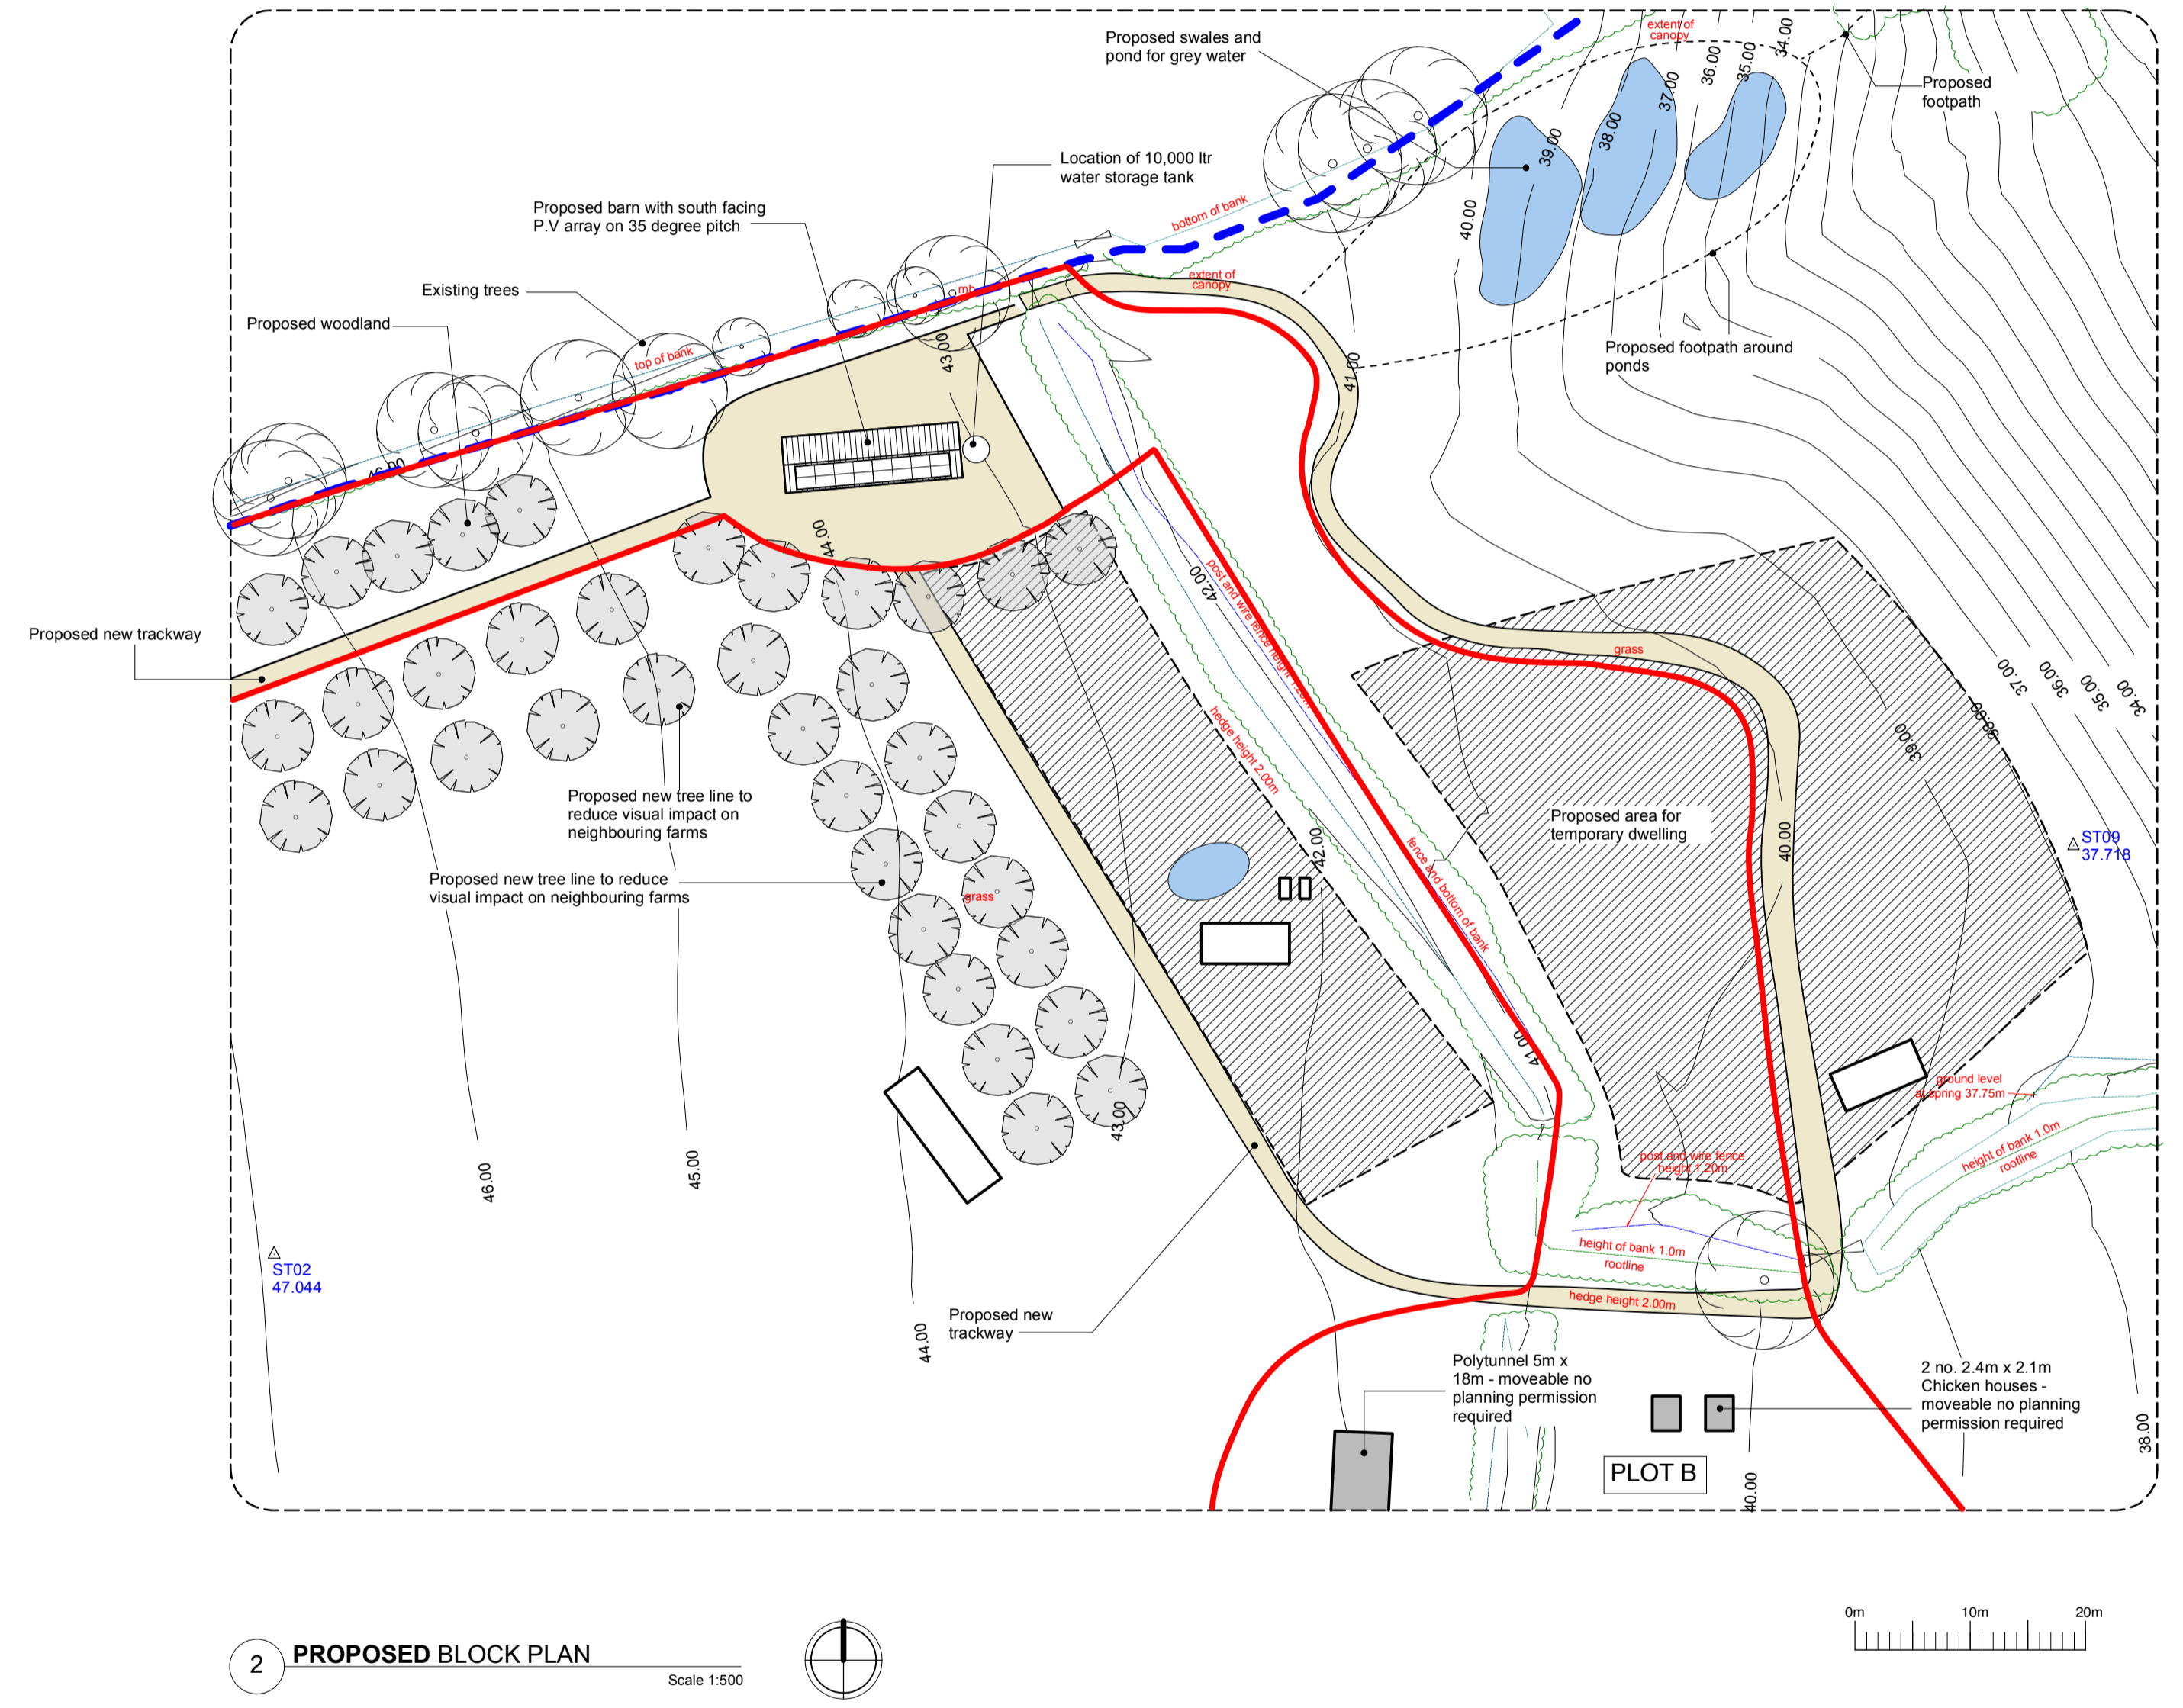


PLOT B

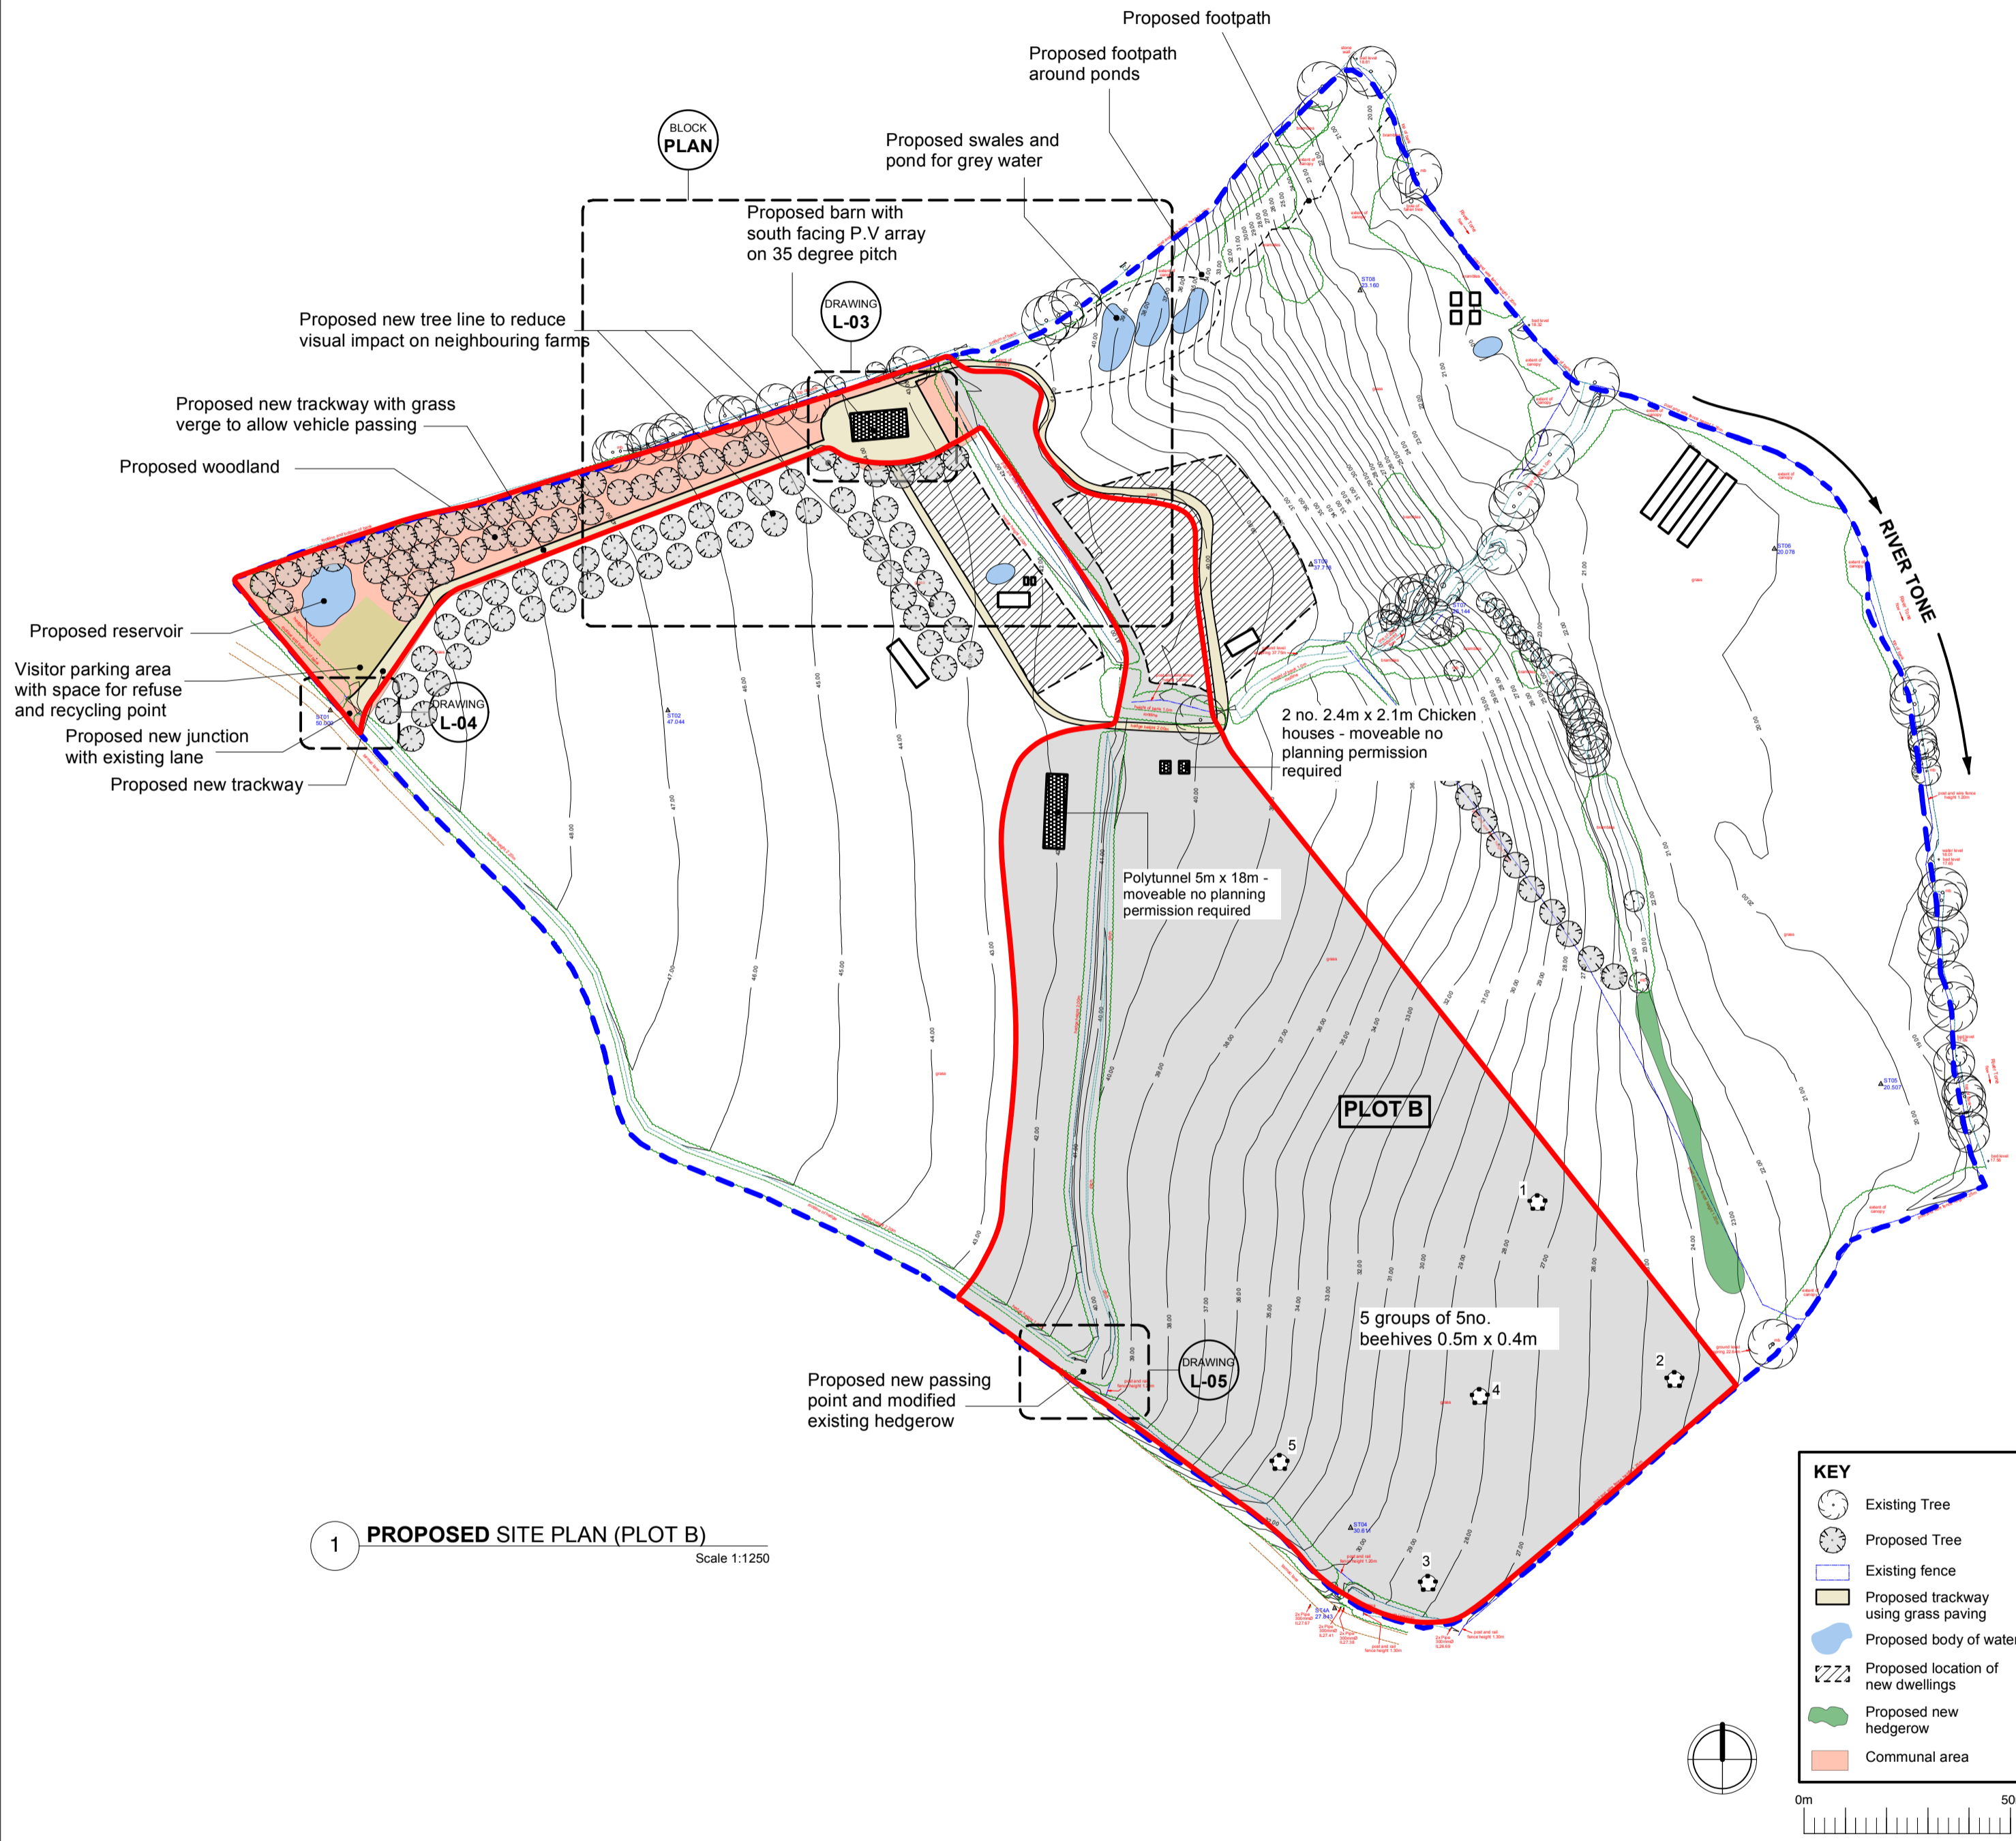

Note:
Drawings composed from
Site Survey information

Proposed Development @ Greenham Reach			
PLANNING	PROPOSED SITE AND BLOCK PLANS - PLOT B		
01.12.11	1:1250 + 1:500 @ A1	009	L-02 (B)